


17/8011-Verteris House Brough Kirkby Stephen Location Plan

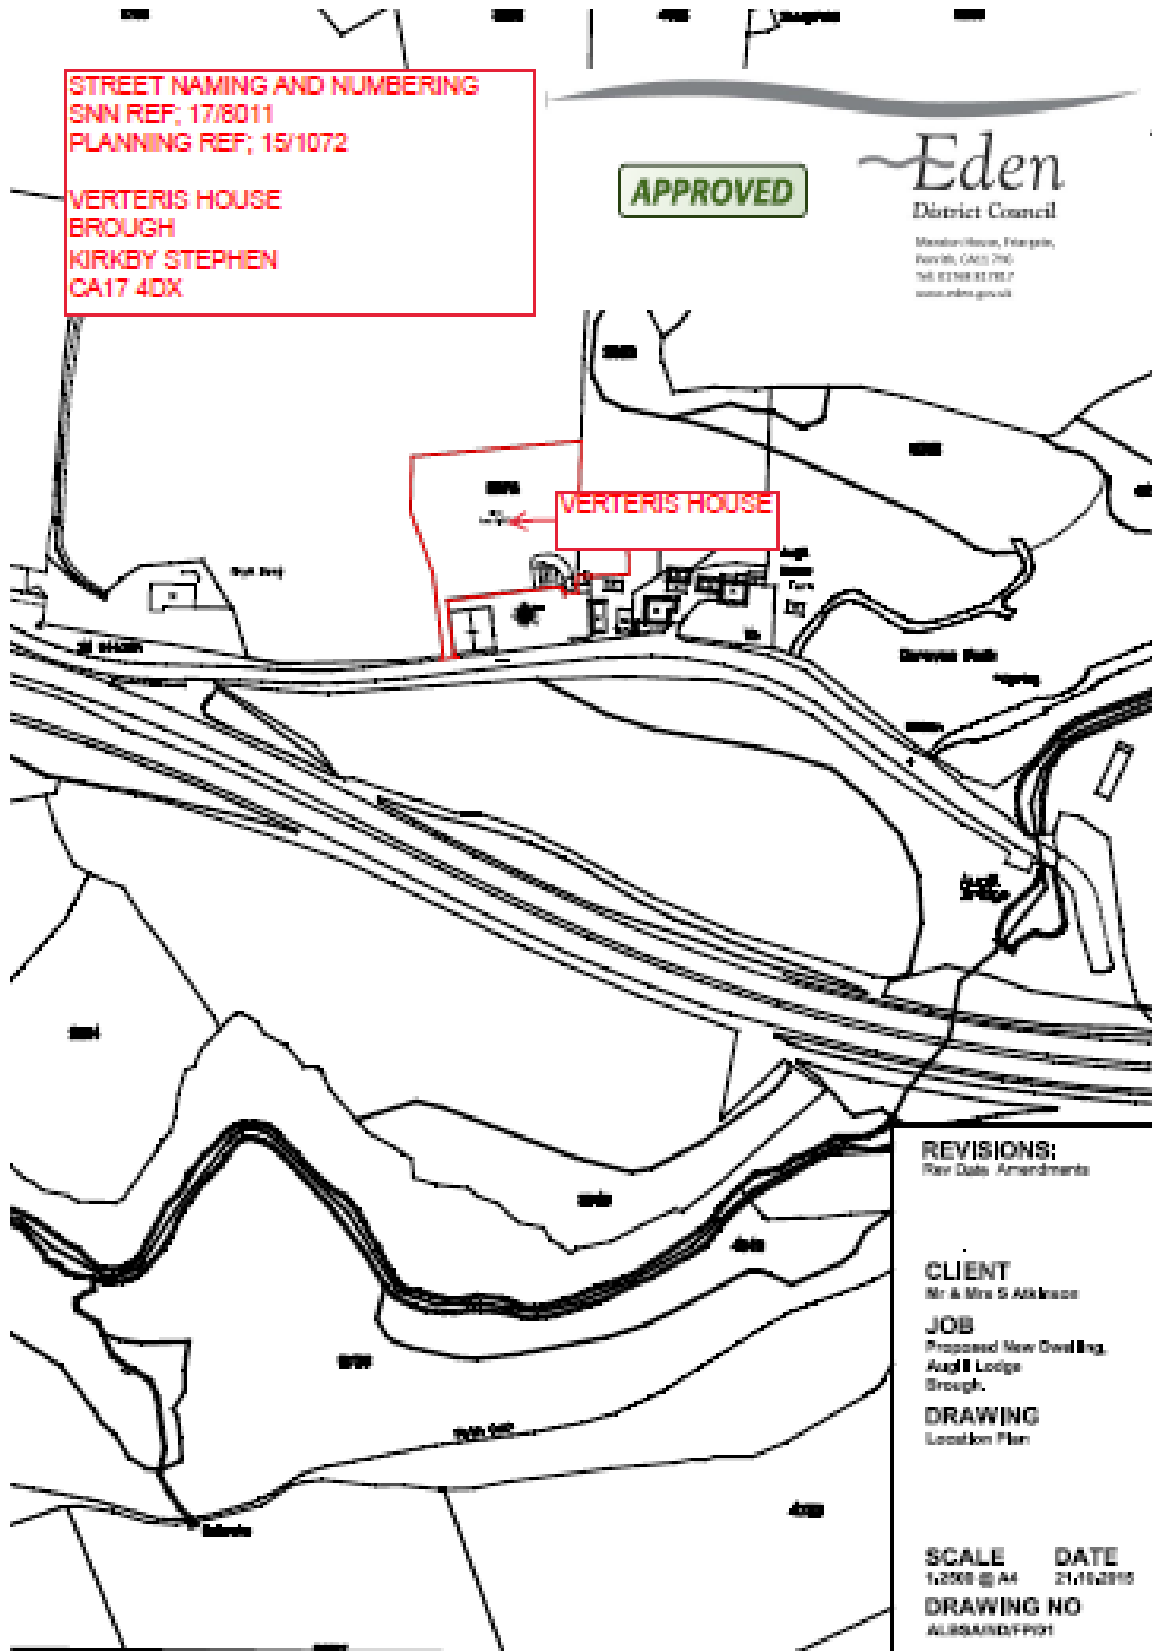

STREET NAMING AND NUMBERING
SNN REF: 17/8011
PLANNING REF: 15/1072

VERTERIS HOUSE
BROUGH
KIRKBY STEPHEN
CA17 4DX

APPROVED

Eden
District Council
Mansion House, Fountains,
Harrogate, G62 2JG
Tel: 01430 817817
www.eden.gov.uk

REVISIONS:
Rev Date Amendments

CLIENT
Mr & Mrs S Atkinson

JOB
Proposed New Dwelling,
Aughall Lodge
Brough.

DRAWING
Location Plan

SCALE DATE
1:2500 @ A4 21/10/2010

DRAWING NO
AUGSANDYFP01