


21/8066 Blair Lodge

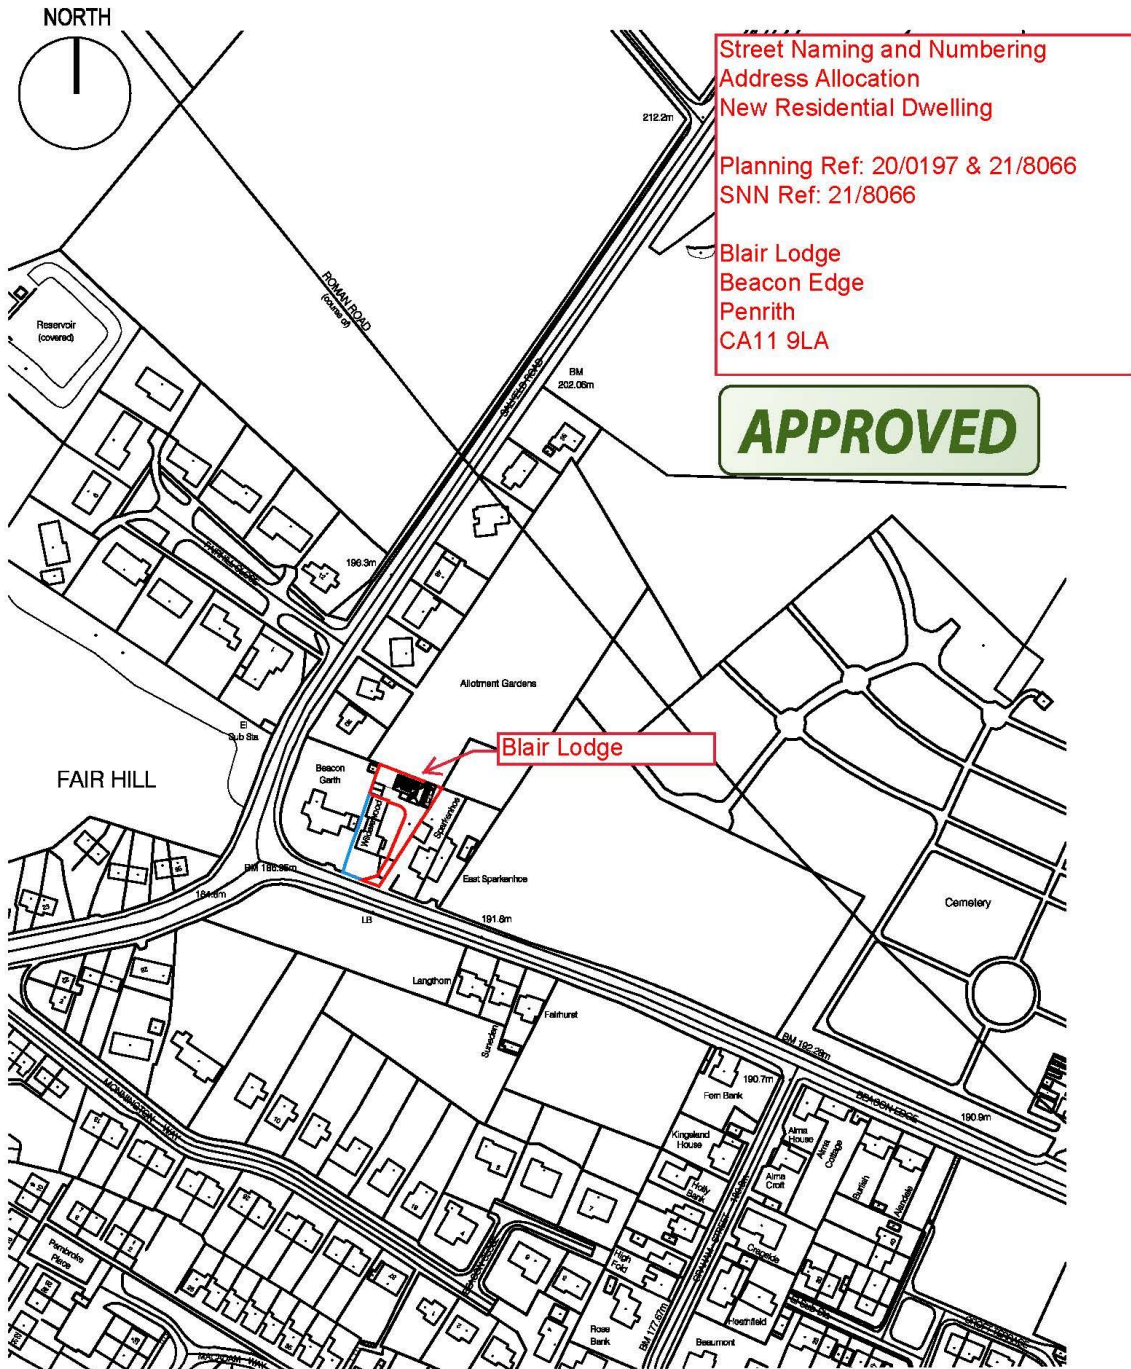

Location Plan (scale 1:2500)

- Revisions
 A 02-03-20 Altered to clients comments. BB
 B 16-03-20 Materials & solar panels altered. BB
 C 20-05-20 Alterations in accordance with planners comments. BB
 D 17-06-20 Altered to clients comments. BB

Graham K Norman Architect CHARTERED PRACTICE UNIT 4 MERESIDE GREENBANK ROAD EDEN BUSINESS PARK PENRITH, CUMBRIA, CA11 9FB 01768 868274 mail@grahamknorman.co.uk www.grahamknorman.co.uk	AS PROPOSED LOCATION PLAN		24-02-20	1-2500@A4
	drawing title		date	scale
RIBA	PROPOSED DWELLING WILDERSWOOD, PENRITH		120-102-01 D	
	works		drawing no.	
client		MR AND MRS DUDSON		REV

DO NOT SCALE FROM THIS DRAWING.
 THIS DRAWING IS COPYRIGHT ©