


228013-Solitude Barn Guardhouse Threlkeld Location Plan

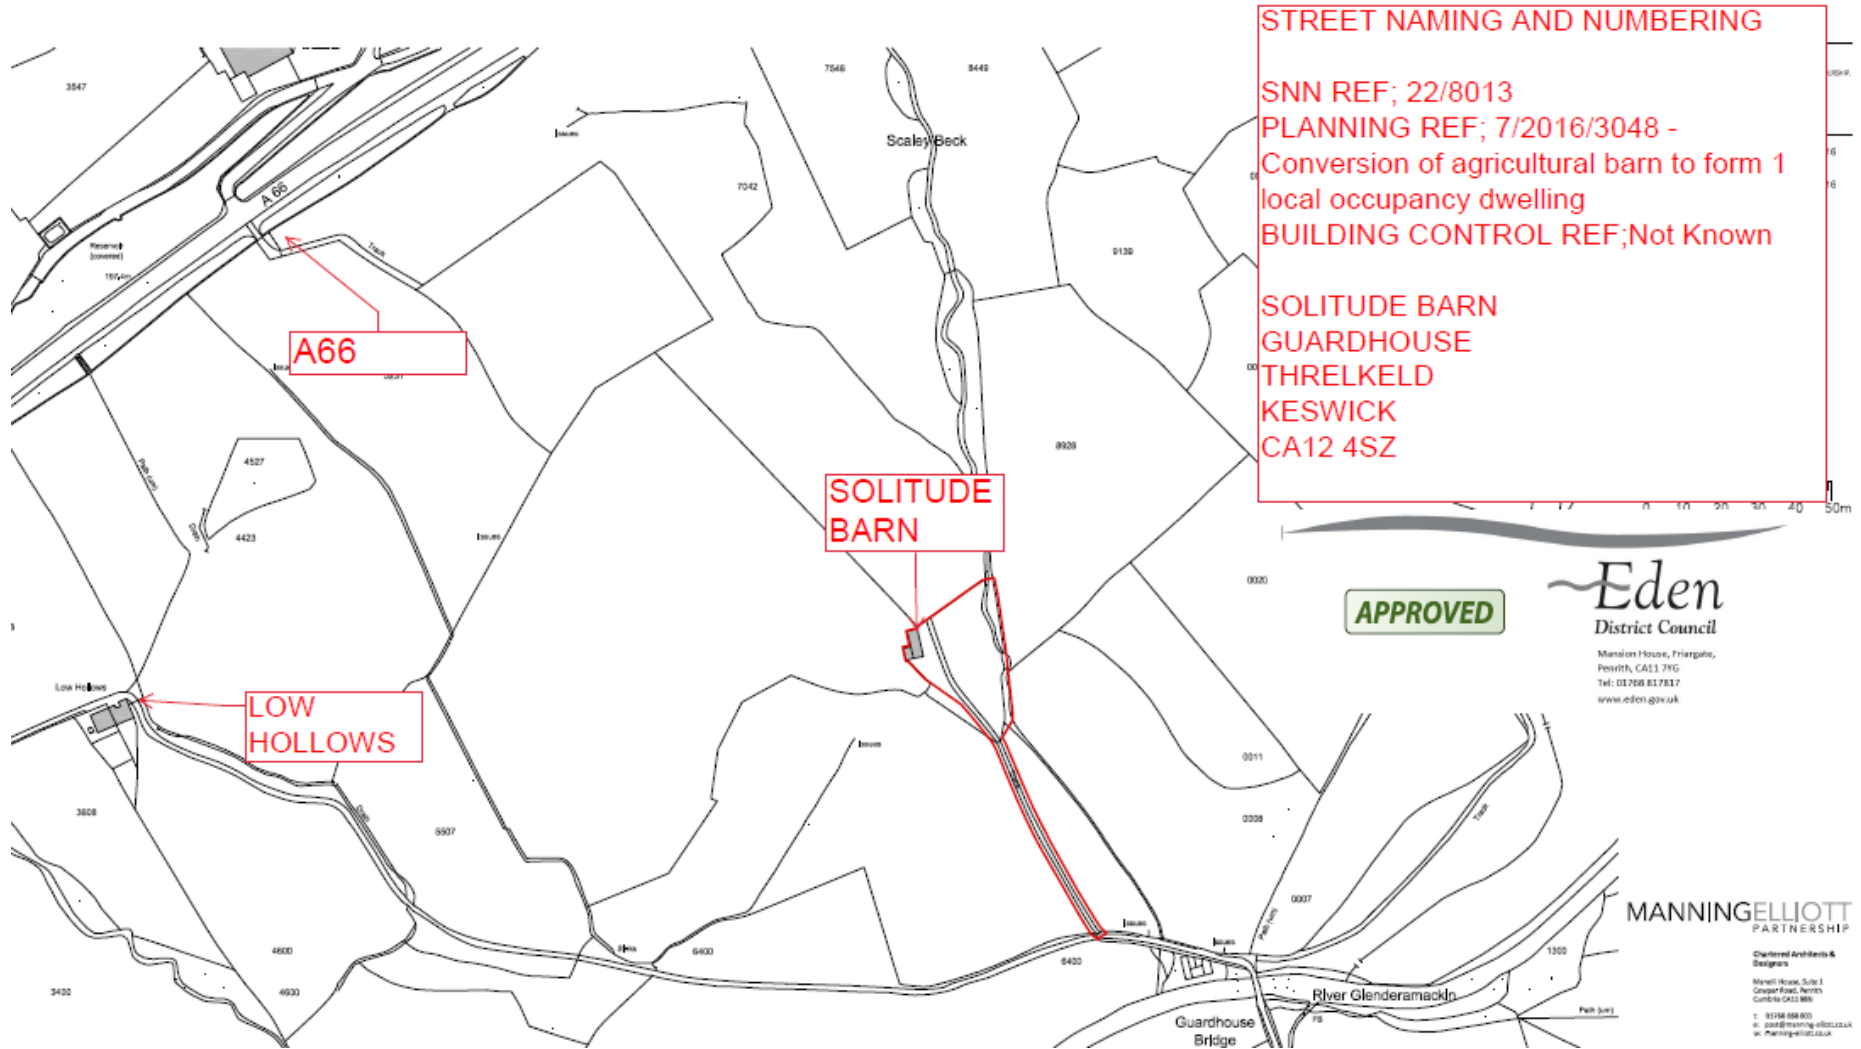

STREET NAMING AND NUMBERING

SNN REF; 22/8013
PLANNING REF; 7/2016/3048 -
Conversion of agricultural barn to form 1
local occupancy dwelling
BUILDING CONTROL REF; Not Known

SOLITUDE BARN
GUARDHOUSE
THRELKELD
KESWICK
CA12 4SZ

APPROVED

Eden
District Council

Mansion House, Friargate,
Penrith, CA11 7YG
Tel: 01768 817817
www.eden.gov.uk

MANNINGELLIOTT
PARTNERSHIP

Chartered Architects &
Designers
Mansel House, Suite 1
Copper Road, North
Cumbria, CA11 9BA
T: 01768 88800
E: 2008@manningelliott.co.uk
W: Manningelliott.co.uk