
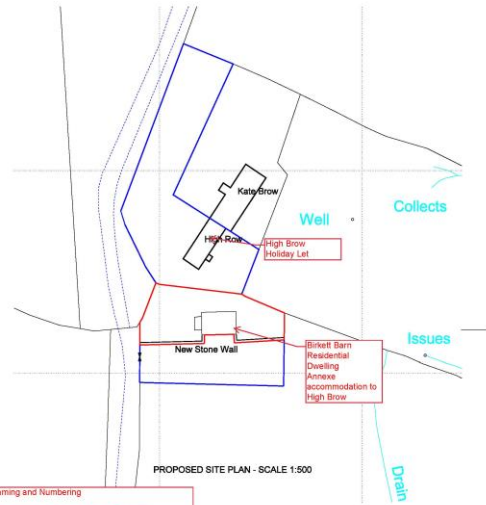


22/8116 Birkett Barn, High Brow

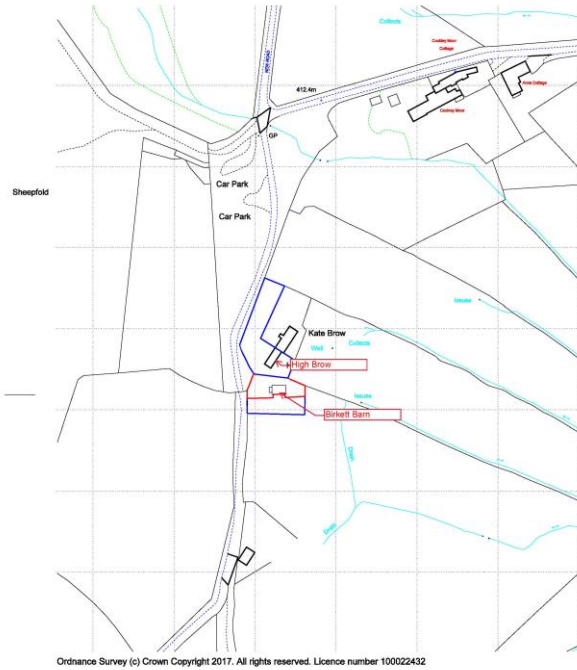

Street Naming and Numbering
 Annex Accommodation to High Brow, Dockray
 Planning Ref: 7/2015/3065 and 7/2019/3025
 SNV Ref: Z2/8116
 Birkett Barn
 High Brow
 Dockray
 Penrith
 CA11 0LG

APPROVED

CARROCK DESIGN BUILD

Carrock House, How Hill, Hutton Roof
 Penrith, Cumbria, CA11 0XY.
 Tel: 01768 468859 E.mail: mail@carrock.co.uk

Change of use of part of field to Residential
 curtilage in association with property known
 as High Brow. A2 print: 6128
 Alterations of Barn to enable use for
 ancillary domestic purposes for Mr Turner DB67B. 04
 Site & Location Plan
 Scale: 1:250, 1:500 Date: 24.01.19 Drawn: MS Drawing Number
 DO NOT SCALE FROM DRAWING - ALL MEASUREMENTS TO BE CHECKED ON SITE