


# 22/8122 Nenthead

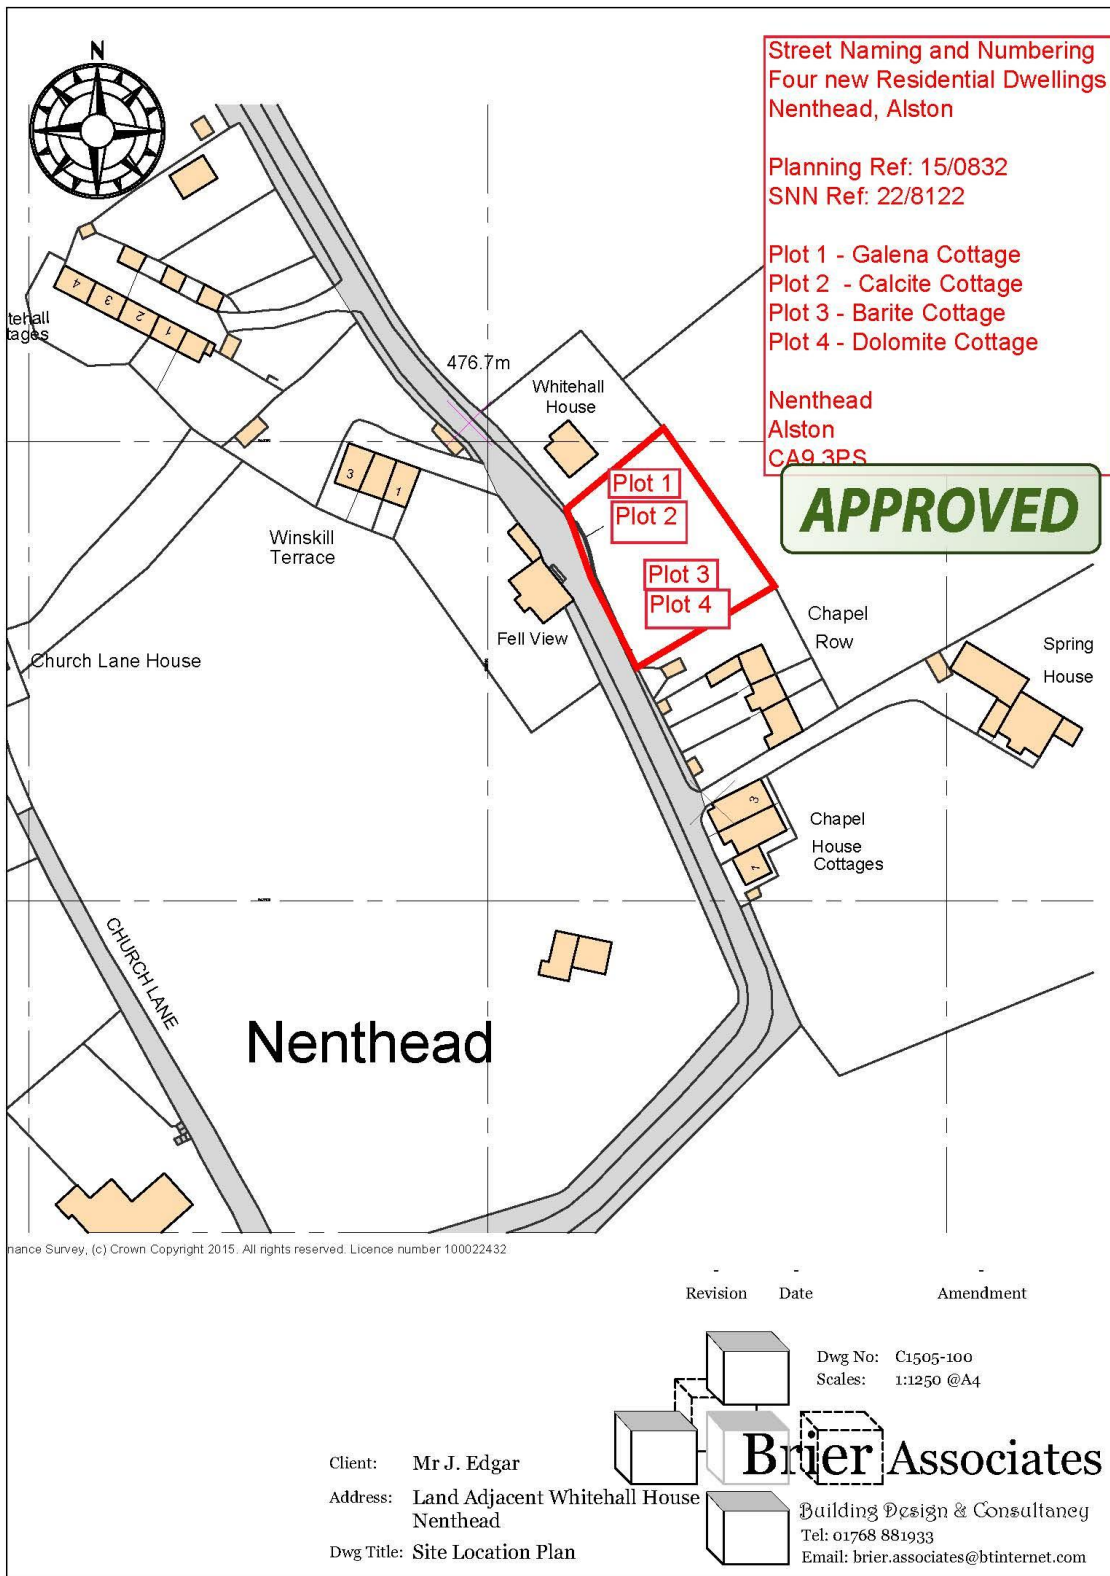

Street Naming and Numbering  
Four new Residential Dwellings  
Nenthead, Alston

Planning Ref: 15/0832  
SNN Ref: 22/8122

- Plot 1 - Galena Cottage
- Plot 2 - Calcite Cottage
- Plot 3 - Barite Cottage
- Plot 4 - Dolomite Cottage

Nenthead  
Alston  
CA9 3PS

**APPROVED**


Finance Survey, (c) Crown Copyright 2015. All rights reserved. Licence number 100022432

Revision	Date	Amendment

Client: Mr J. Edgar  
Address: Land Adjacent Whitehall House  
Nenthead  
Dwg Title: Site Location Plan

Dwg No: C1505-100  
Scales: 1:1250 @A4

**Brier Associates**  
Building Design & Consultancy  
Tel: 01768 881933  
Email: brier.associates@btinternet.com

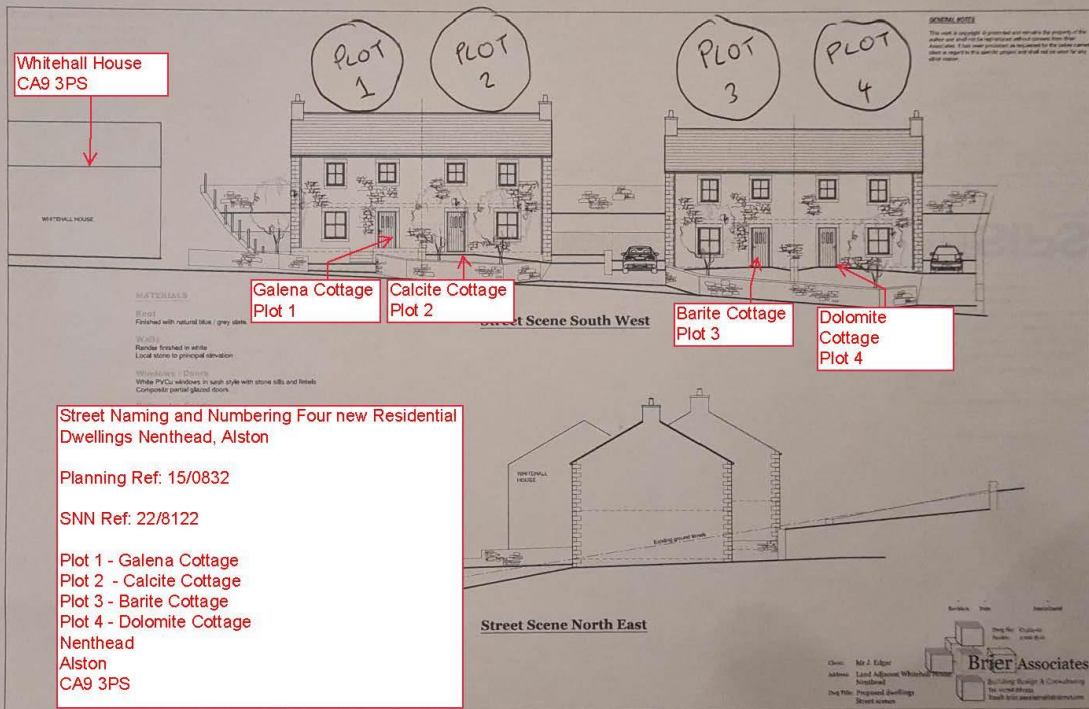

**APPROVED**