


23/80053 Agnello House

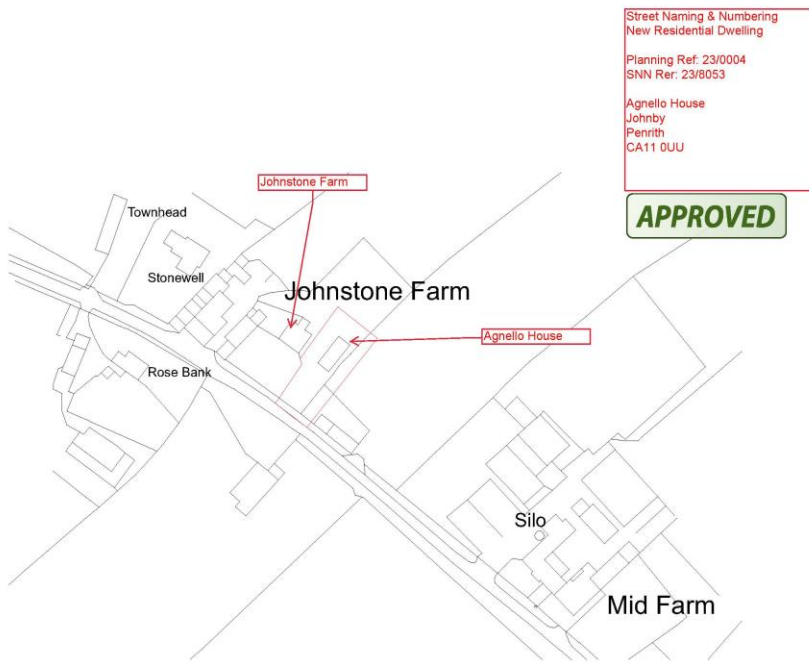

Street Naming & Numbering
New Residential Dwelling

Planning Ref: 23/0004
SNN Ref: 23/8053

Agnello House
Johnby
Penrith
CA11 0UU

APPROVED

General Notes

This drawing is copyright and may not be reproduced, wholly or in part, without the prior written consent of 2030 Architects Ltd.

Do not scale.

All dimensions to be checked on site.

Any discrepancies between this drawing and other documentation issued as part of the project information are to be reported to the Architect.



Revision	Change ID	Description	Date
01	Ch-01	Planning Submission	25/12/22

2030 Architects Ltd
130 Agnello Lane, Penrith,
Cumbria, CA11 7BP

Tel: 01768 864224
Fax: 01768 863030
Web: www.2030architects.co.uk
Mail: mail@2030architects.co.uk



Project The Lambing Shed
Johnby

Client [REDACTED]

Drawing Title Location Plan

Scale 1:1250 @ A3

Date 23/12/22

Drawing No 2205.PP.1

Rev 01