


188096-Honeysuckle-House-Glassonby

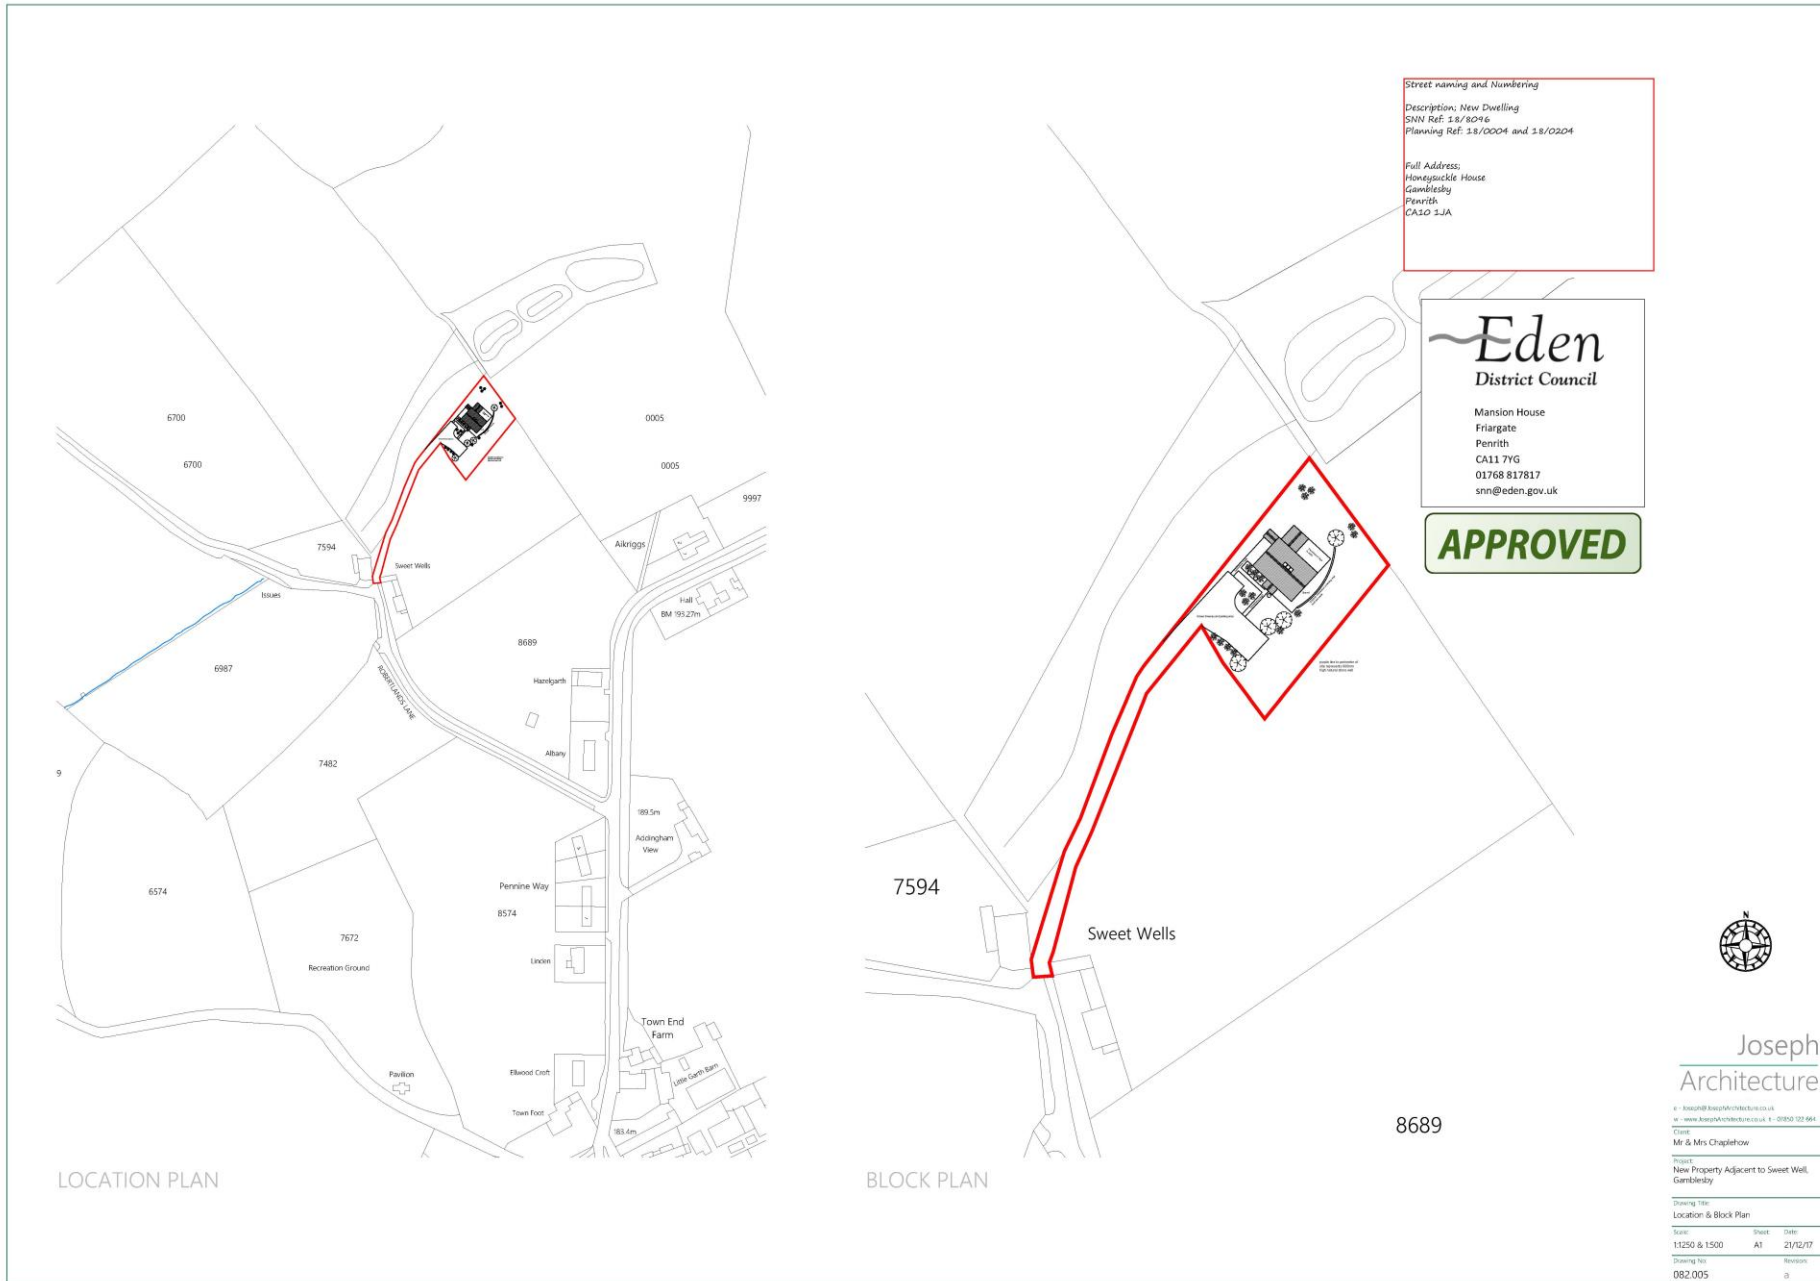

Street naming and Numbering
 Description: New Dwelling
 SNN Ref: 18/82916
 Planning Ref: 18/0004 and 18/0204

Full Address:
 Honeysuckle House
 Gambleby
 Penrith
 CA20 3JA

Eden
 District Council

Mansion House
 Friargate
 Penrith
 CA11 7YG
 01768 817817
 snn@eden.gov.uk

APPROVED



Joseph
 Architecture

© Joseph Architecture Limited 2017
 www.josepharchitecture.co.uk t: 01930 121464

Client
 Mr & Mrs Chaplehow

Project
 New Property Adjacent to Sweet Well,
 Gambleby

Drawing Title
 Location & Block Plan

Scale Sheet Date
 1:250 & 1:500 A1 21/12/17

Drawing No. Revision
 082.005 0

LOCATION PLAN

BLOCK PLAN

